


GROUND FLOOR PLAN

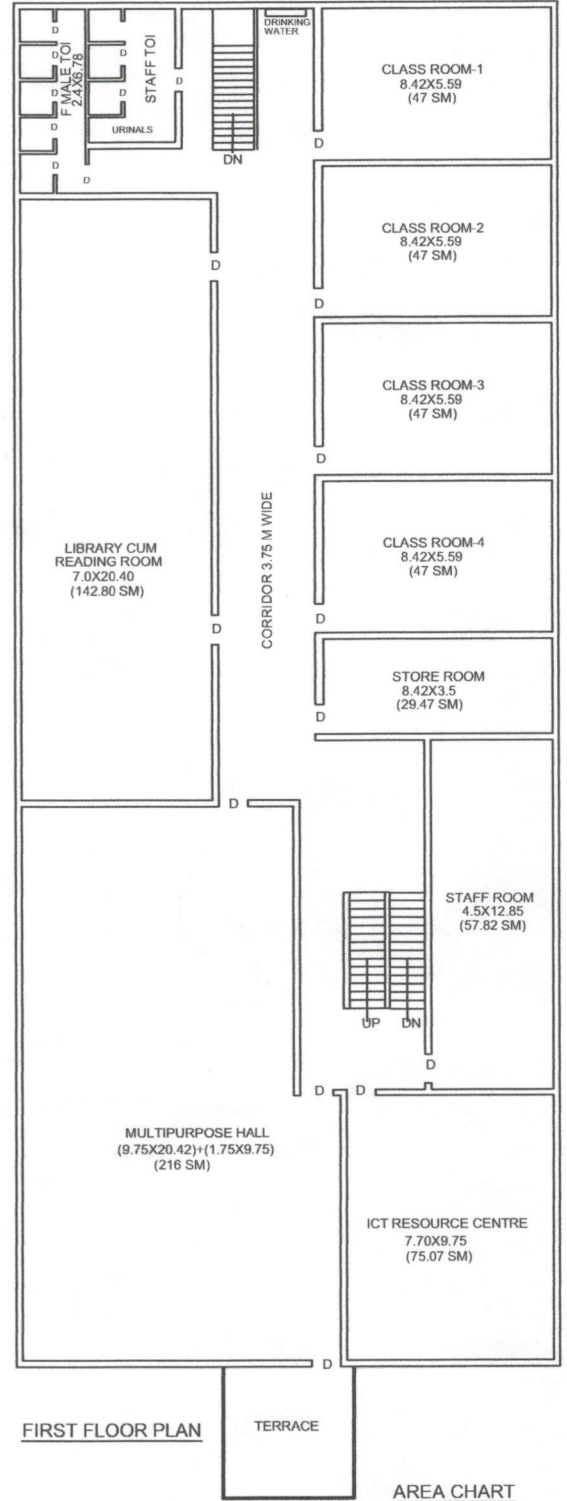

FIRST FLOOR PLAN

AREA CHART

TOTAL AREA OF PLOT =	3540 S.M.
COVERED AREA ON GROUND FLOOR =	1013.62 SM
COVERED AREA ON FIRST FLOOR =	1013.62 SM
GUARD ROOM AREA 3.4X3.4 =	11.56 SM
TOTAL COVERED AREA ON ALL FLOORS	1013.62 + 1013.62 + 11.56 = 2038.8 SM.

BUILDING LAY OUT PLAN OF DELHI INSTITUTE OF MANAGEMENT AND TECHNOLOGY (B.ED COURSE) - DIVINE INDIA CHARITABLE TRUST  
 KHASRA NO. 243 VILLAGE KAKRA RAWLI ROAD MURAD NAGAR GHAZIABAD

11627  
 प्रधान  
 ग्राम पंचायत काकड़ा  
 वि. खं. मुरादनगर (गांवाड)

Managing Trustee  
 Divine India Charitable Trust

DESIGN SERVICES  
 BHARAT B BHATIA (Architect)  
 MCA No. 79/5196  
 A-203, MADHUR JEEVAN APTT.  
 PLOT NO.34, SECTOR-10  
 DWARKA, NEW DELHI-110075  
 MOB:- 9891332426  
 22/11/2021